



GROUND FLOOR PLAN

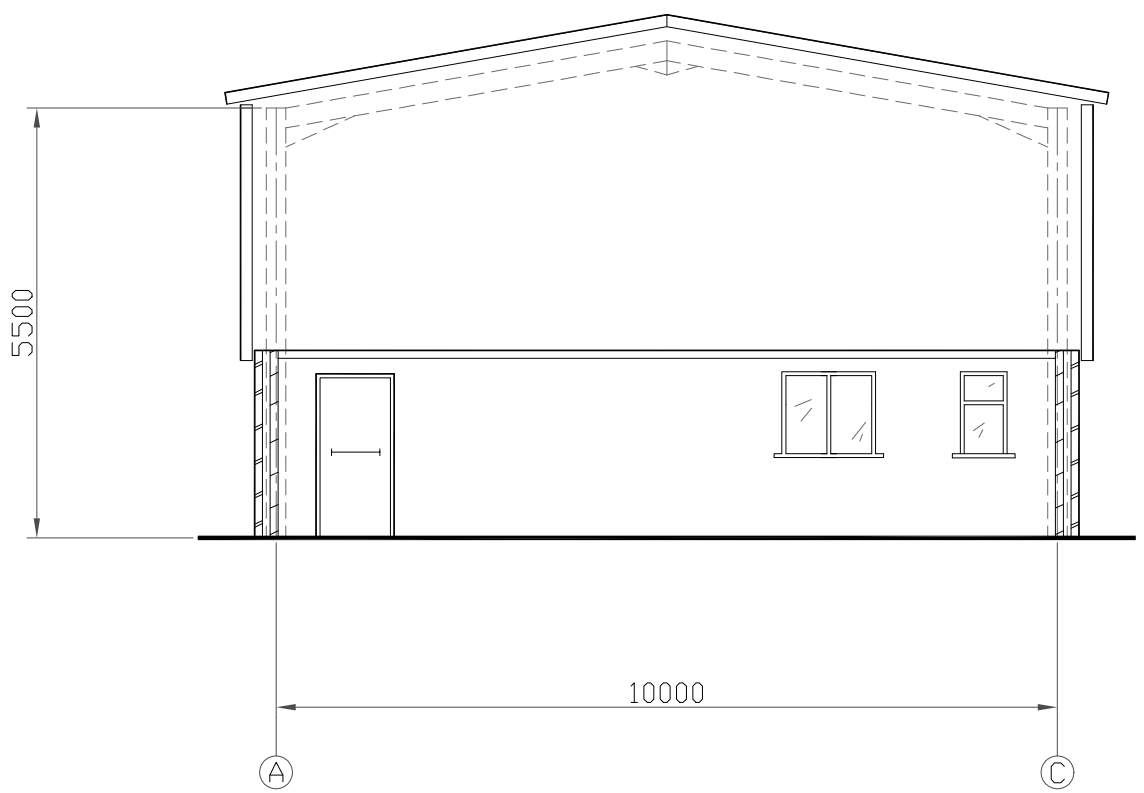

VIEW ON GRIDLINE 1

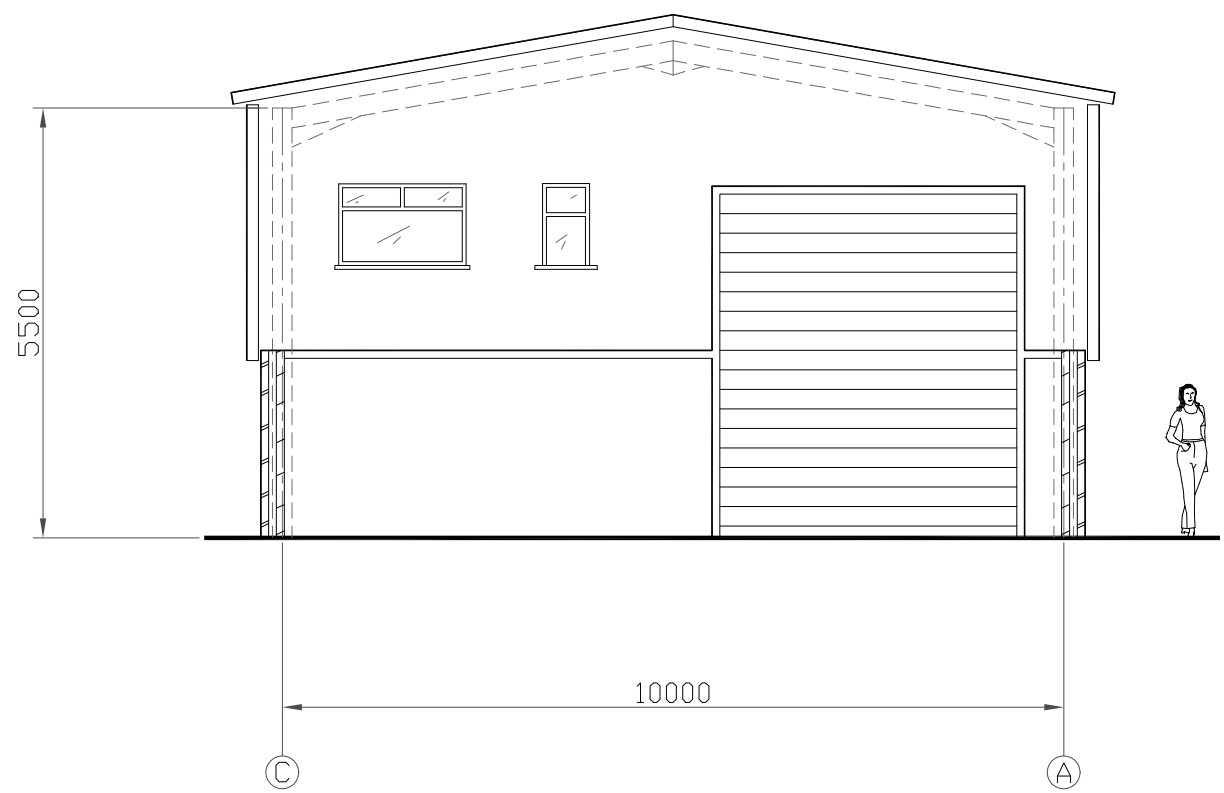

VIEW ON GRIDLINE 6

NOAMEL DESIGN

DICK DAWN TRUCKING  
58 COACH GAP LANE  
LANGAR  
NOTTS

PROPOSED UNIT A

SCALE 1:100

DRG NO ND/003/03