

NOAMEL DESIGN

*DICK DAWN TRUCKING
58 COACH GAP LANE
LANGAR
NOTTINGHAM*





PROPOSED NEW INDUSTRIAL UNITS

PROPOSED SITE PLAN

SCALE 1:200












DRG NO ND/003/02

COACH GAP LANE

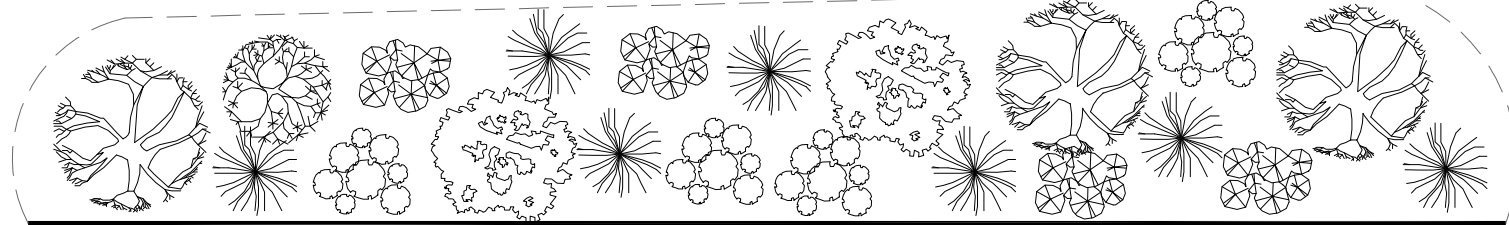   

CYCLE PARKING

BIN
BIN

   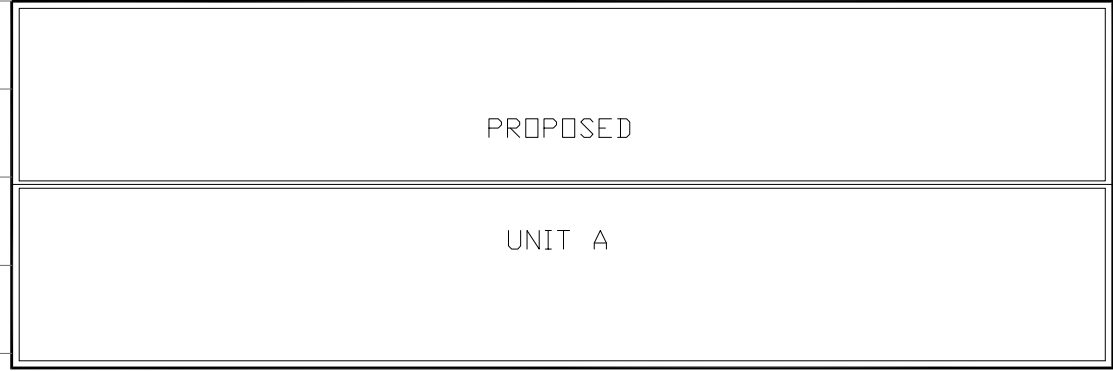       

OUTWARD

