



FRONT ELEVATION

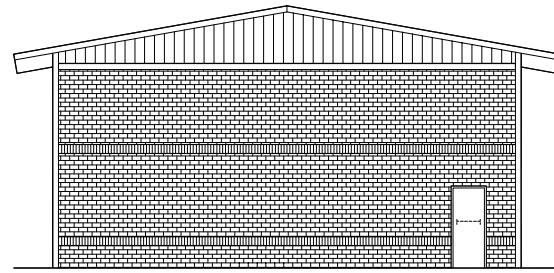


REAR ELEVATION


FOR SPECIFICATION SEE  
DOCUMENT NO GC/02/07

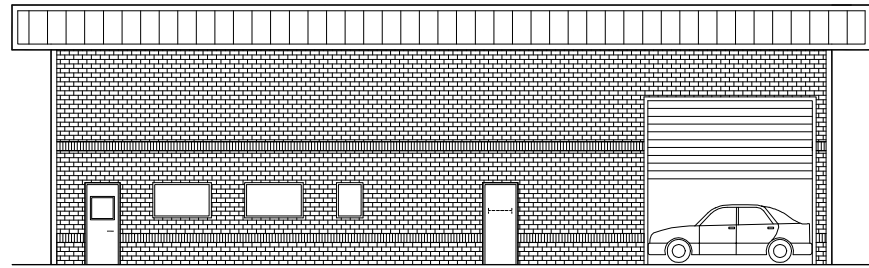


REAR SIDE ELEVATION

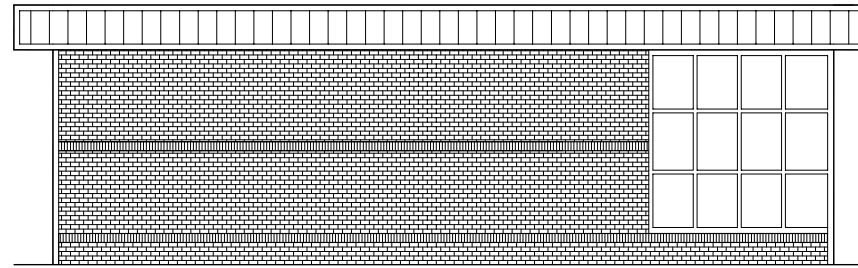

FRONT SIDE ELEVATION

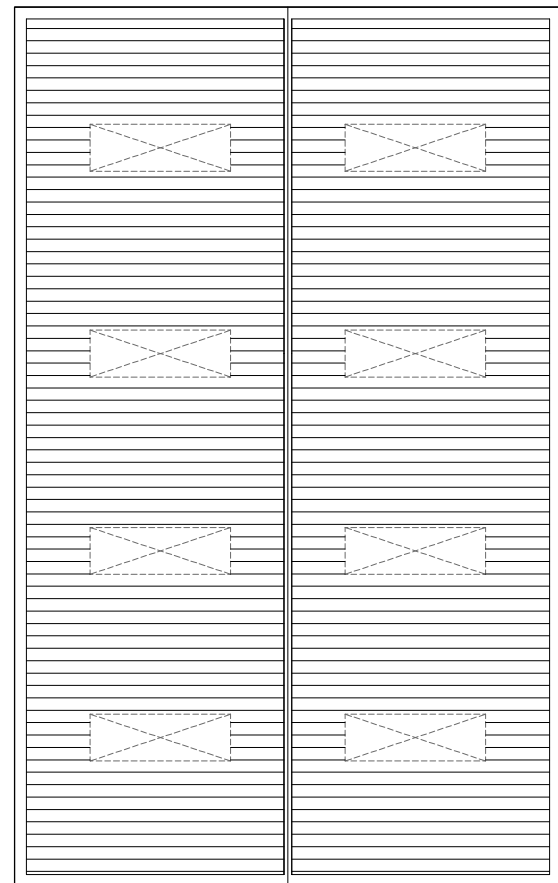

ROOF PLAN

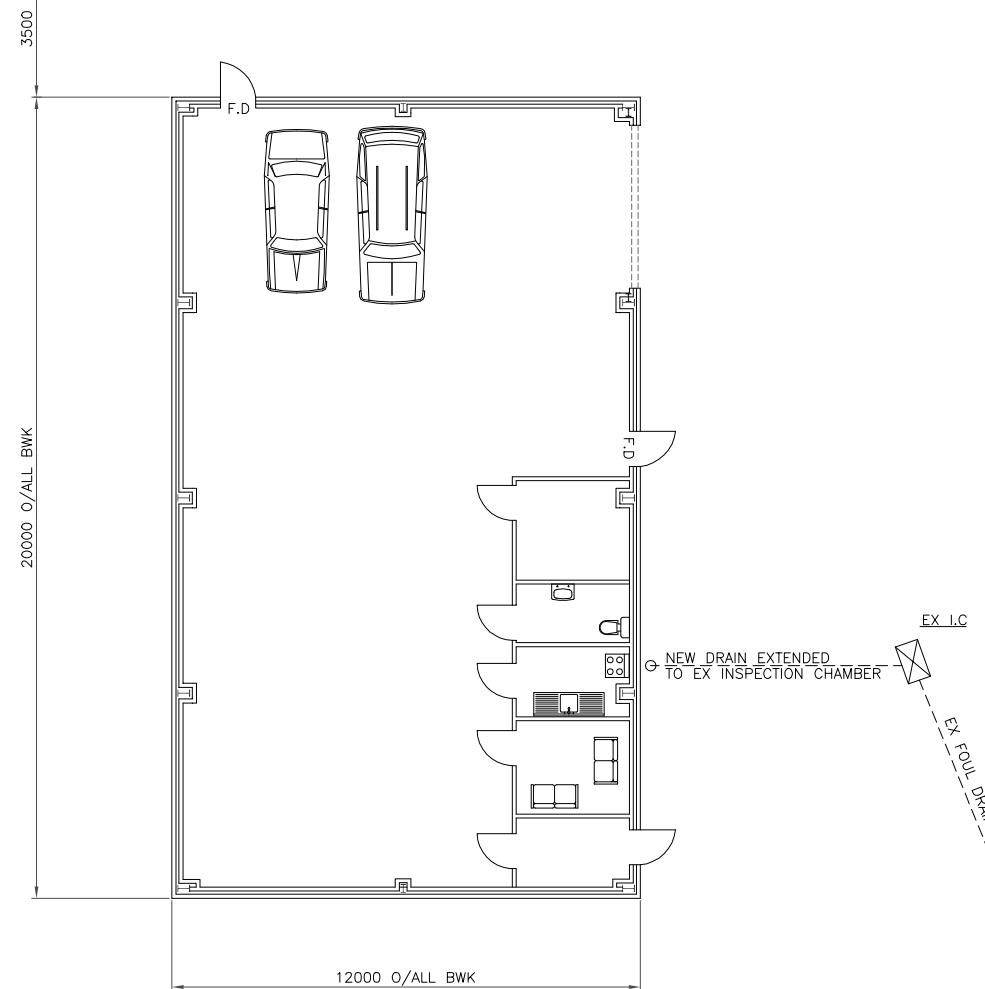

GROUND FLOOR PLAN

NOAMEL DESIGN

PROPOSED NEW  
BUILDING GEOFF COX  
CAR SALES  
DERBY ROAD  
KILBURN  
DERBYSHIRE

SCALE 1:100

DRG NO GC/02/01