



FRONT ELEVATION

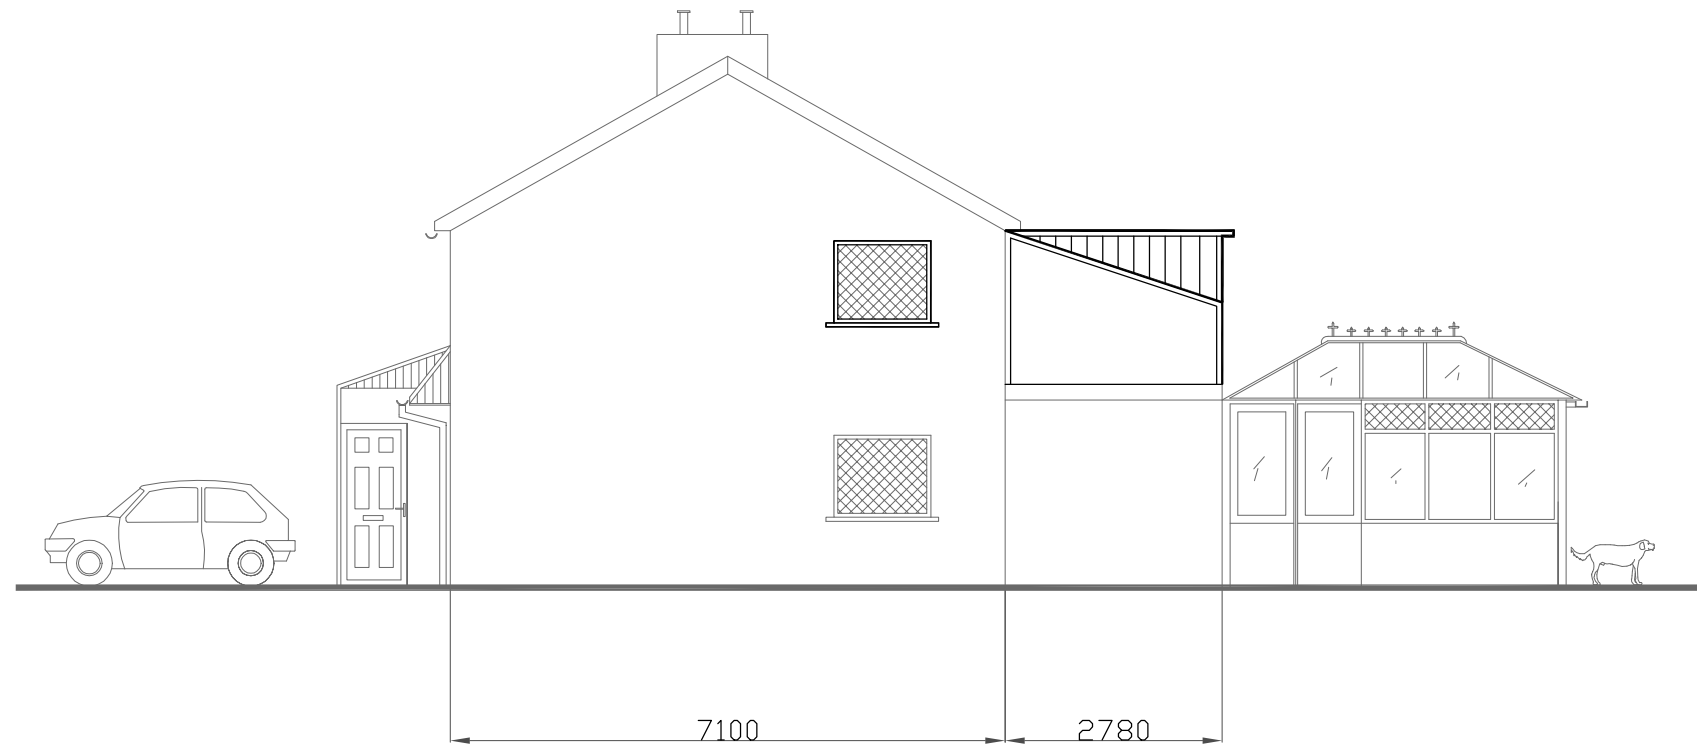

SIDE ELEVATION

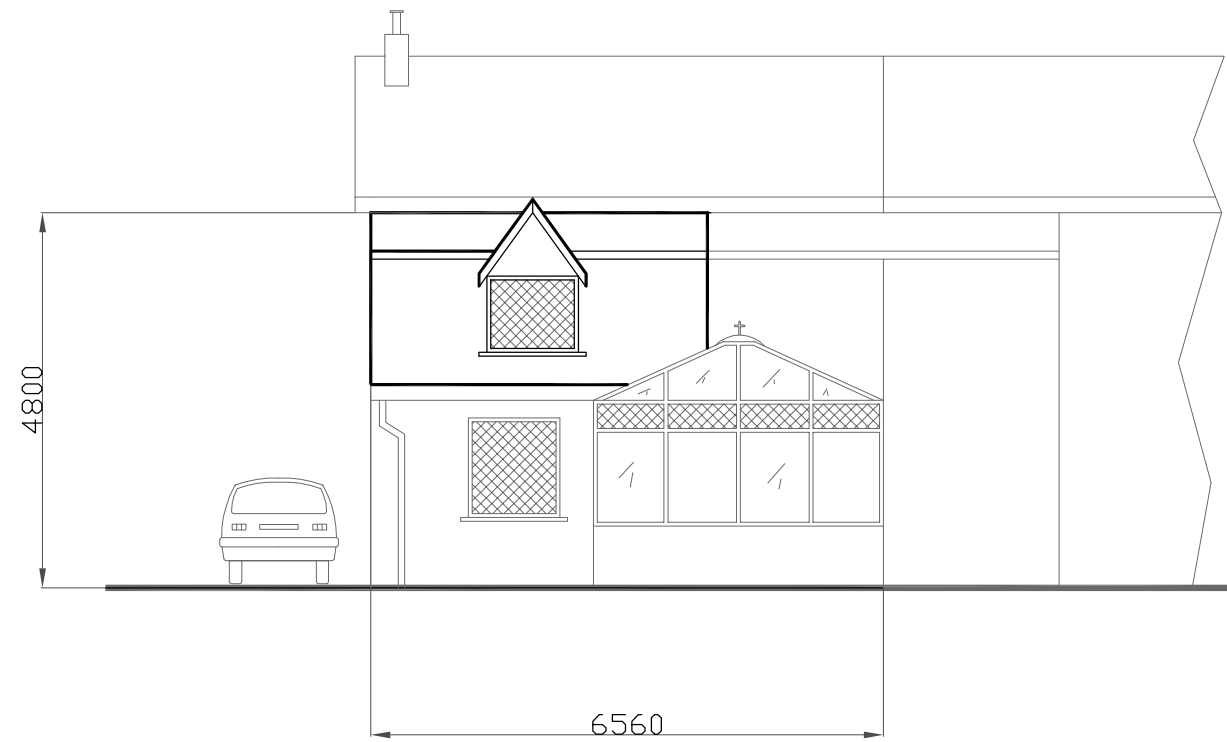

REAR ELEVATION

NOAMEL DESIGN

*PROPOSED EXTENSION
NO 12 WELLDON STREET
DENBY VILLAGE
DERBYSHIRE*

PROPOSED ELEVATIONS

SCALE 1:100

DRG NO ND/SG/04