


NOTE  
ALL FLOOR BEAMS ON CENTRE LINE  
OF COLUMNS U.N.O

FIRST FLOOR PLAN +3.300

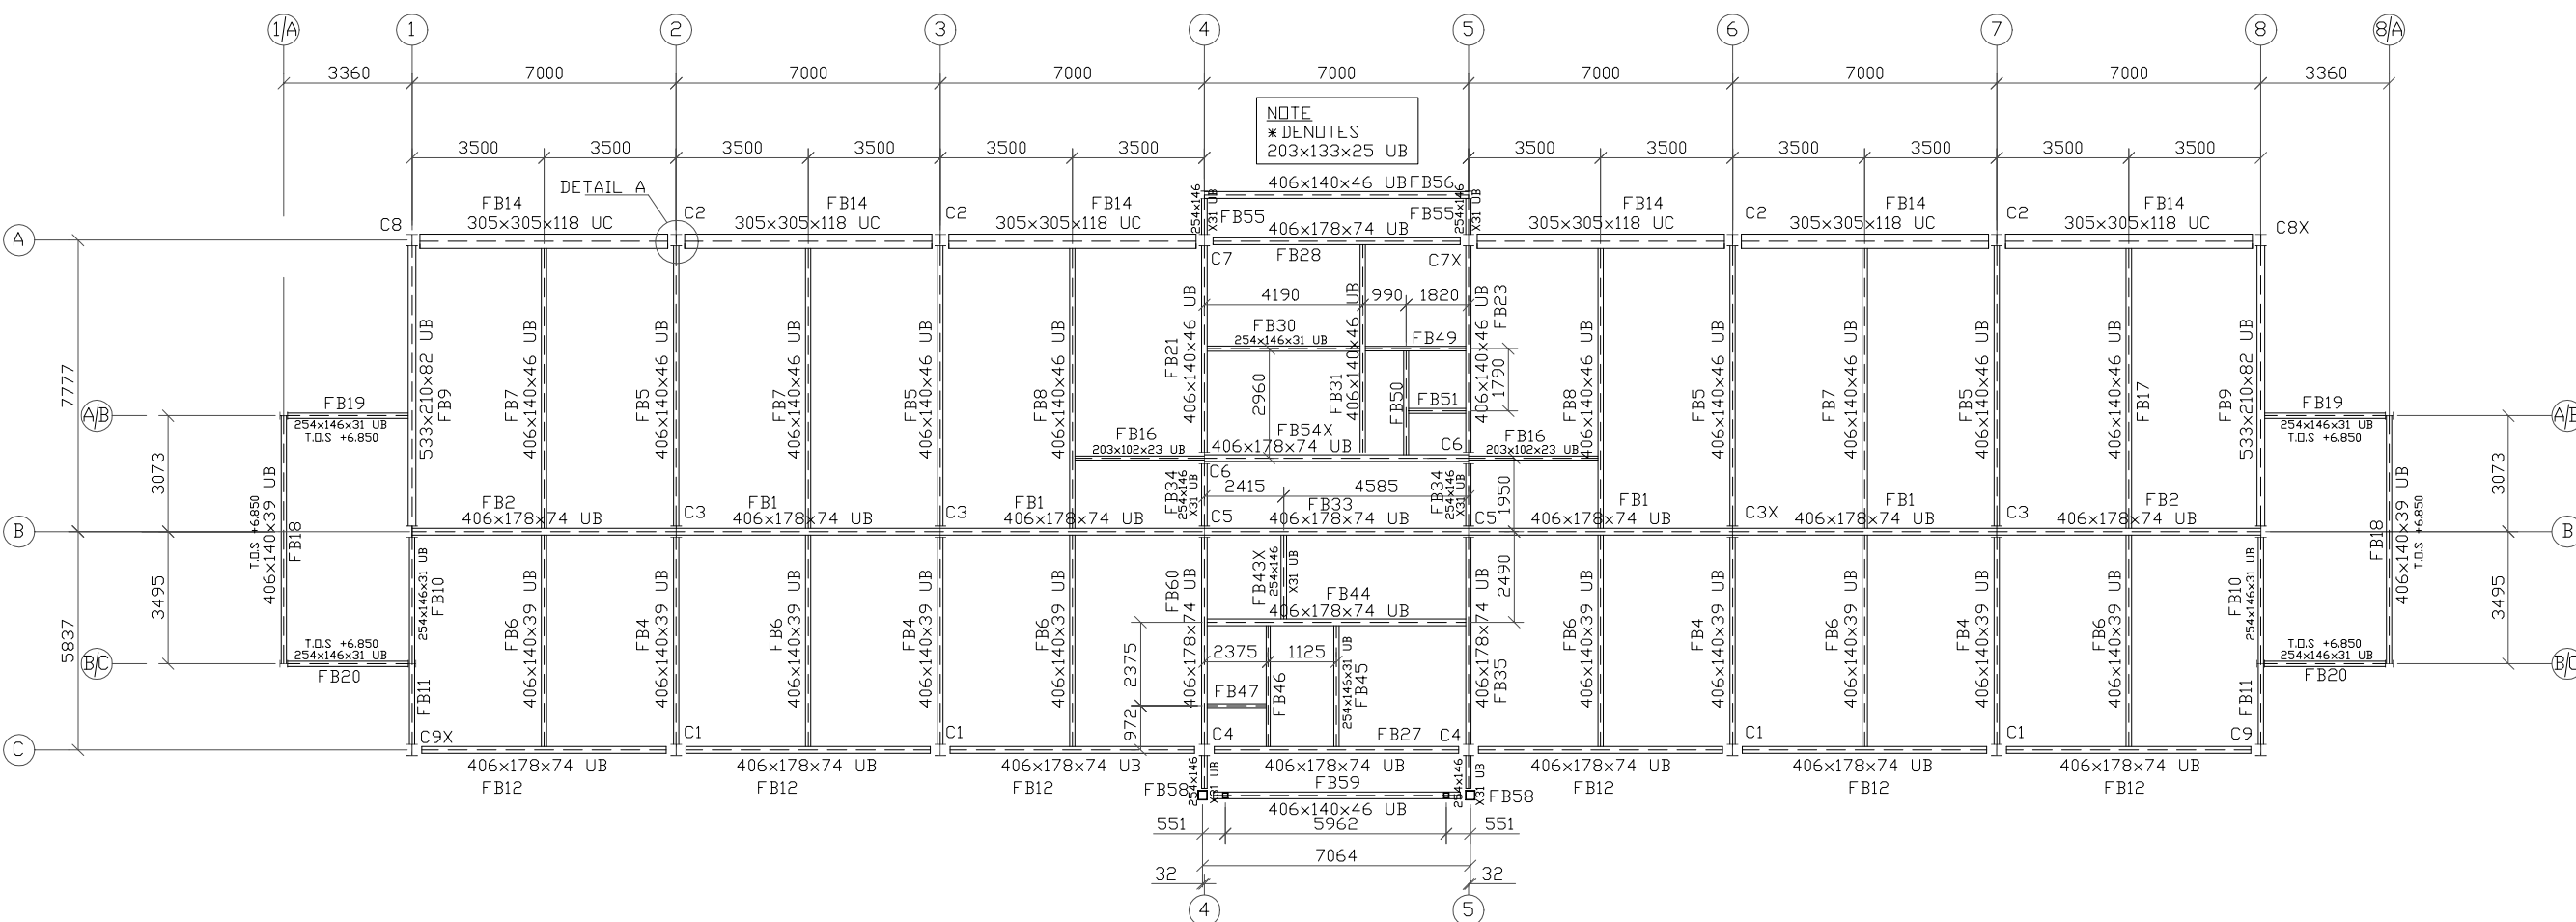

**NOAMEL DESIGN**

PROPOSED OFFICE  
DEVELOPMENT  
BULL CLOSE ROAD  
LENTON  
NOTTS

FLOOR PLANS

DRG NO TFD/8652/02

SECOND FLOOR PLAN T.O.S +6.750 U.N.O