




VIEW ON GRIDLINE 2

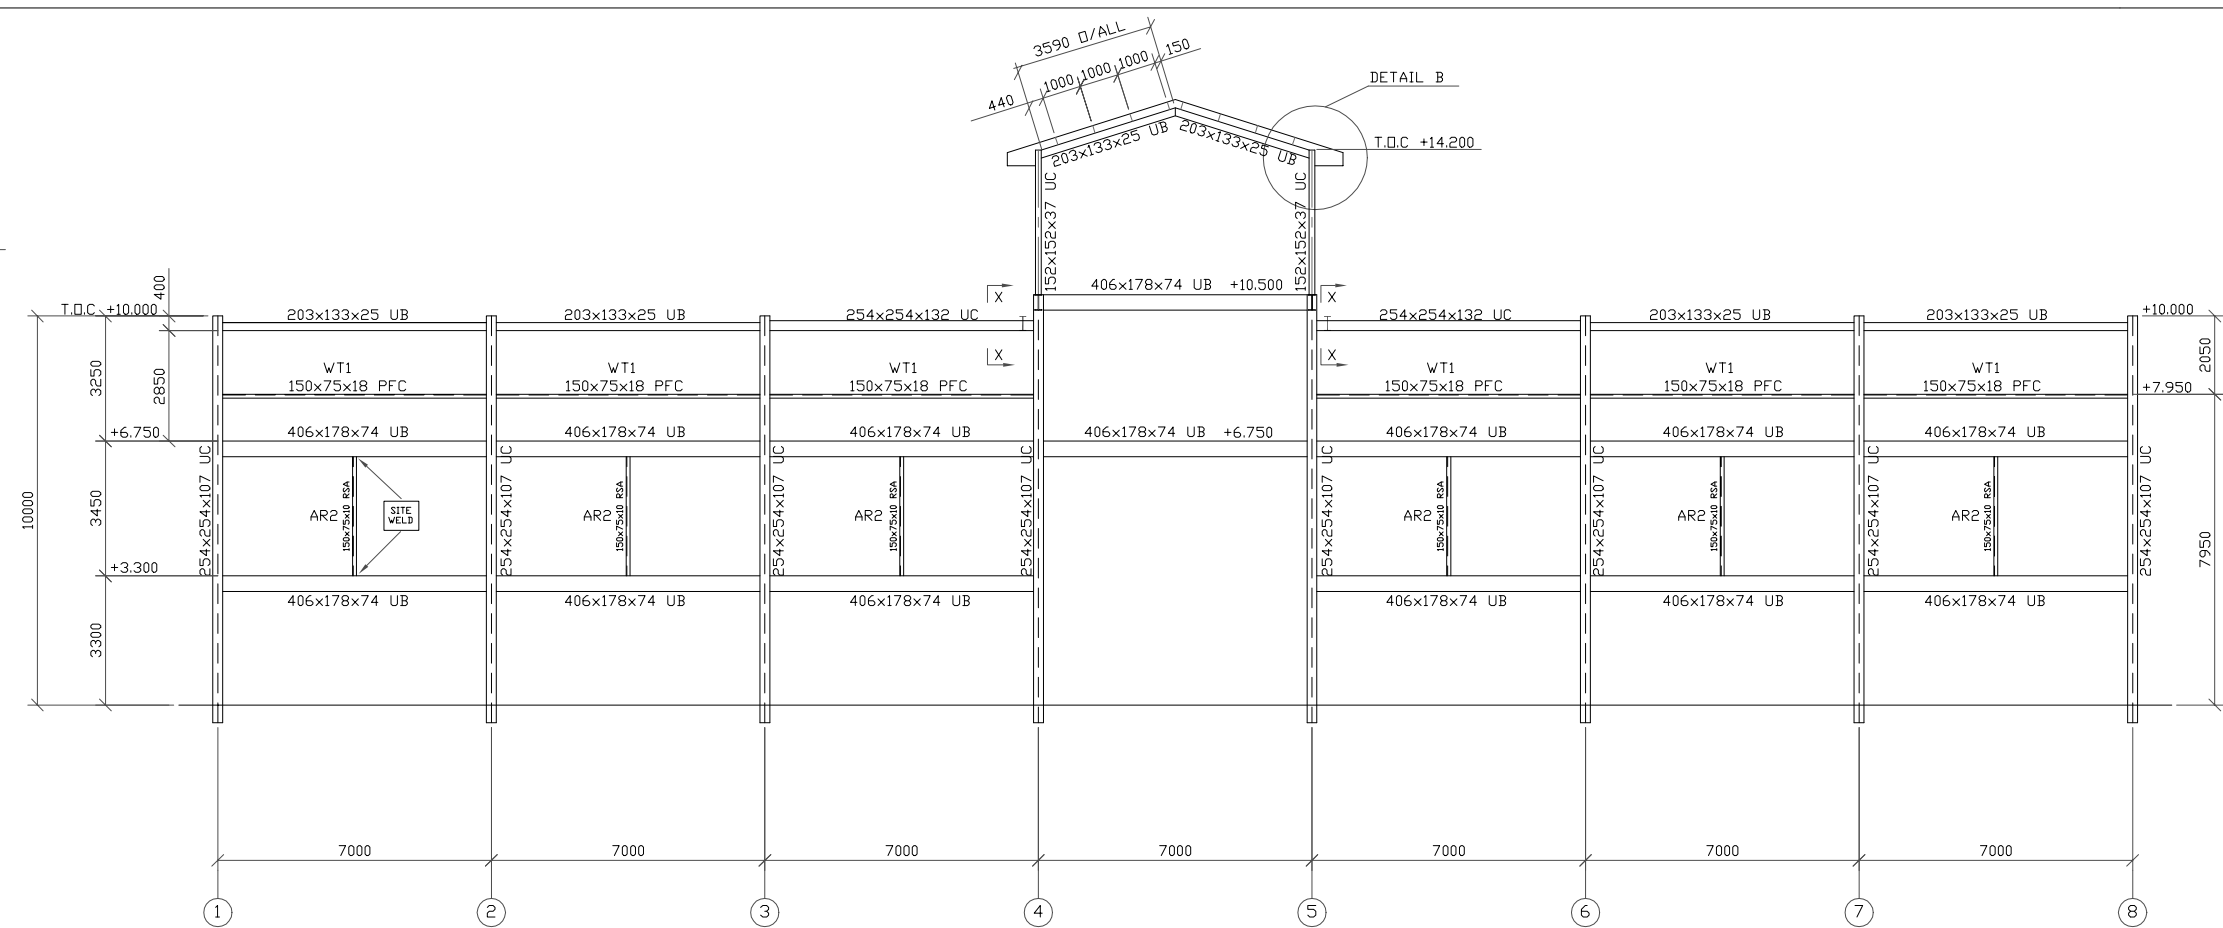

VIEW ON GRIDLINE C

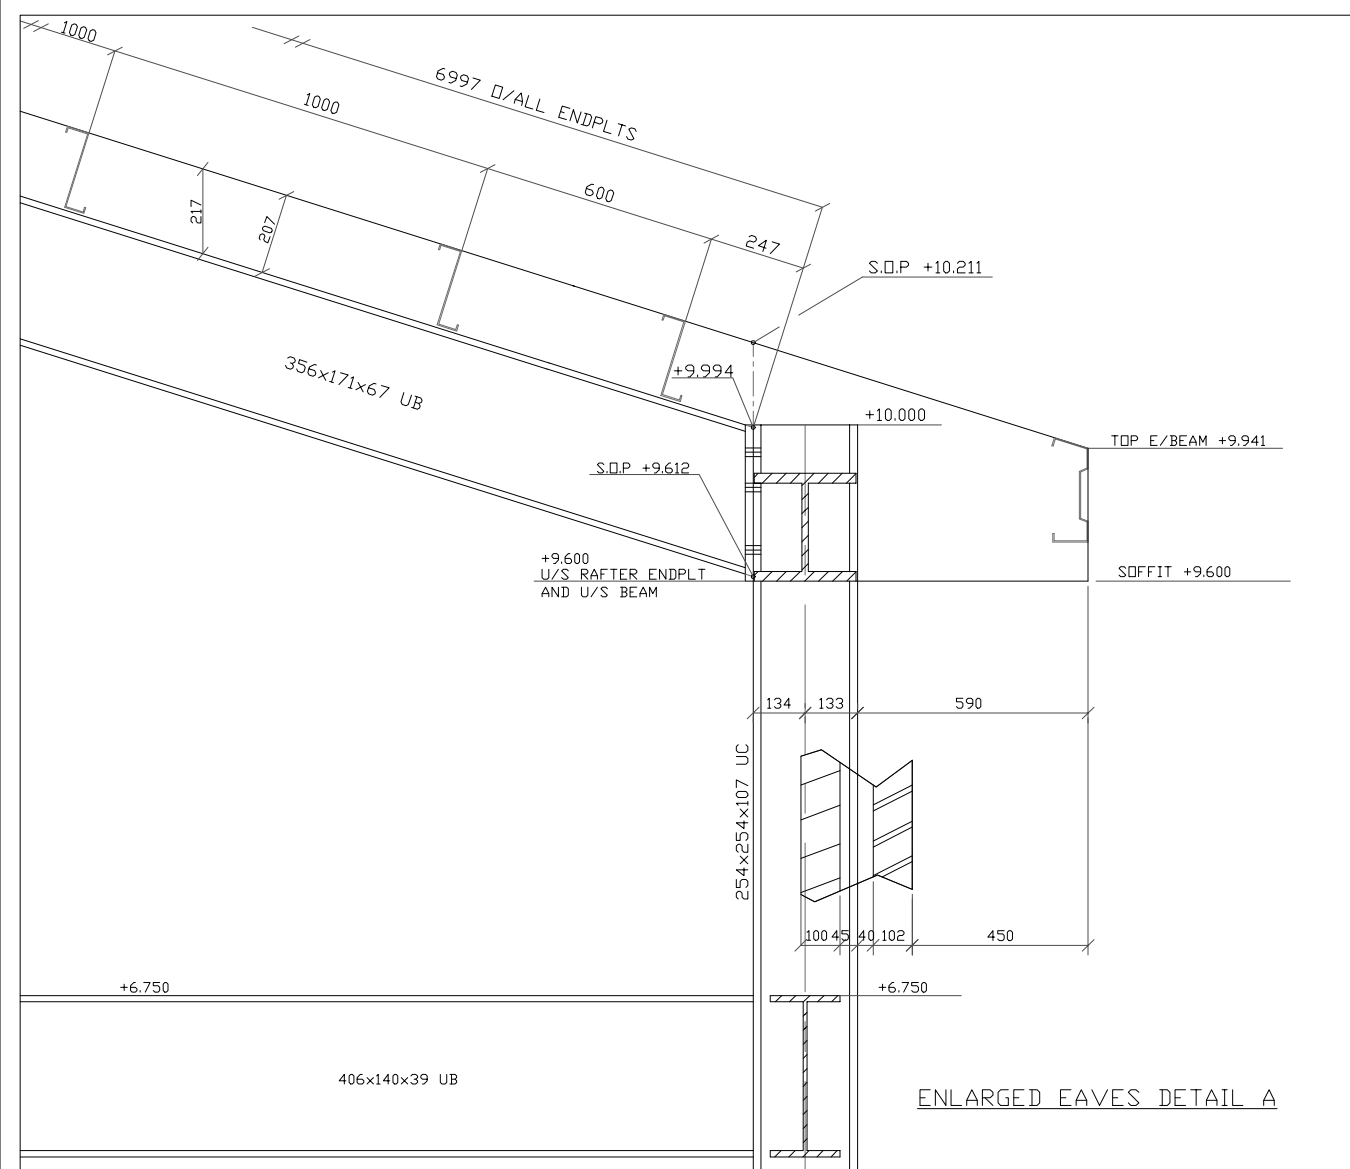

ENLARGED EAVES DETAIL A

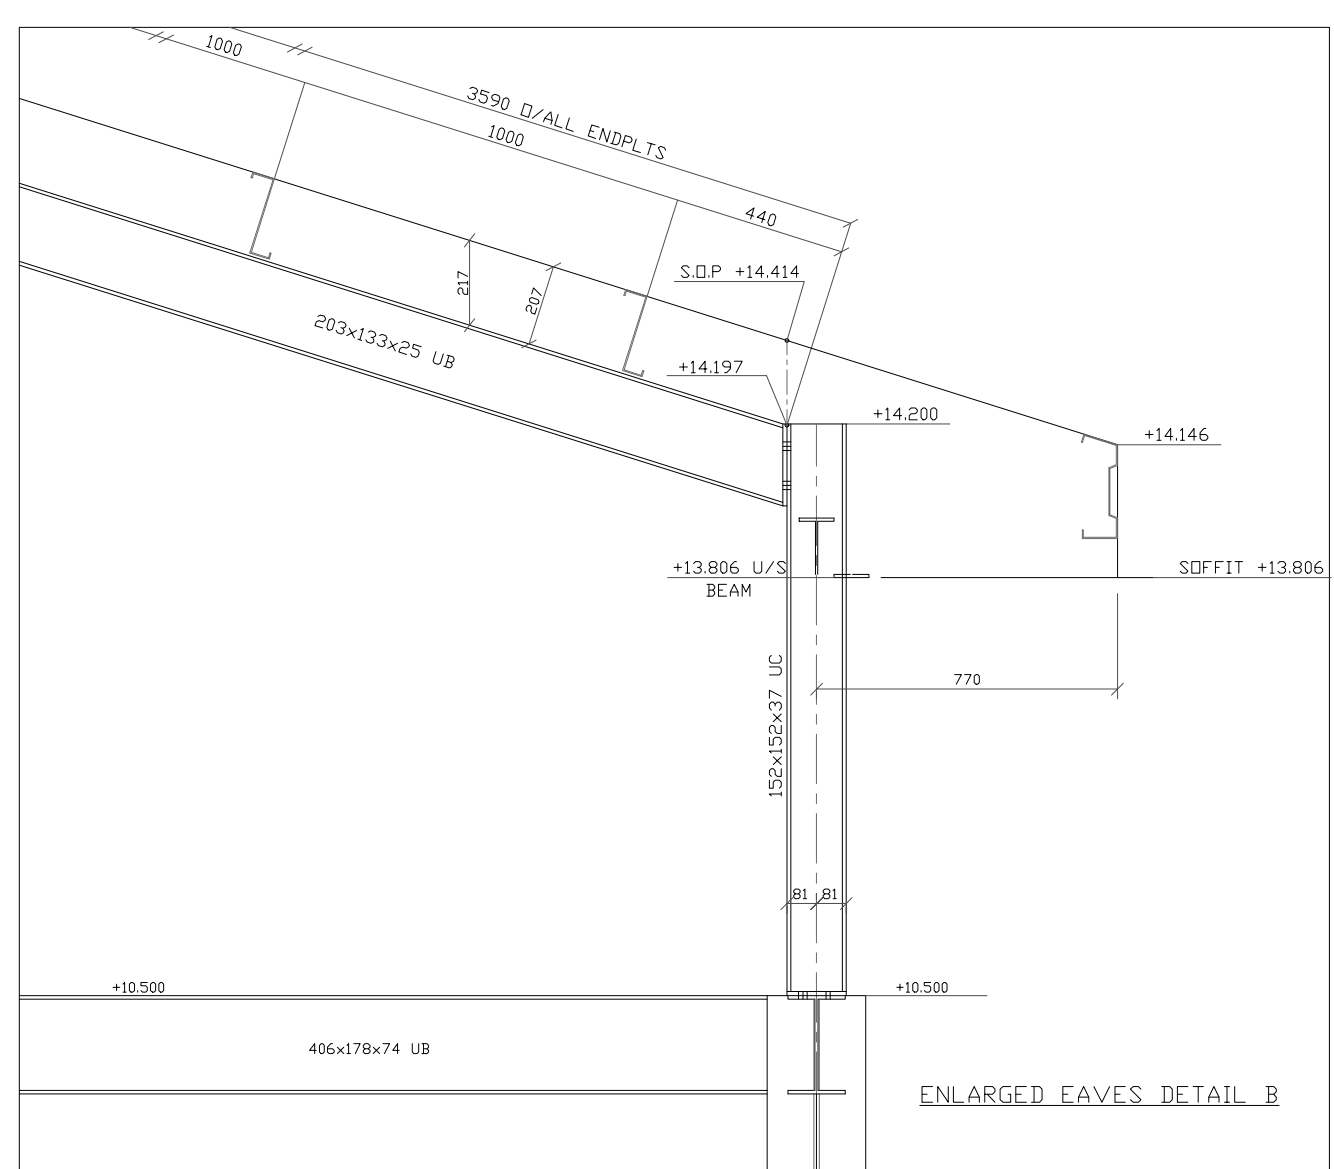

ENLARGED EAVES DETAIL B

NOAMEL DESIGN

PROPOSED OFFICE DEVELOPMENT
 BULL CLOSE ROAD
 LENTON
 NOTTS

ELEVATIONS

DRG NO TFD/8652/04